


PLAN TOPO
ech 1/200

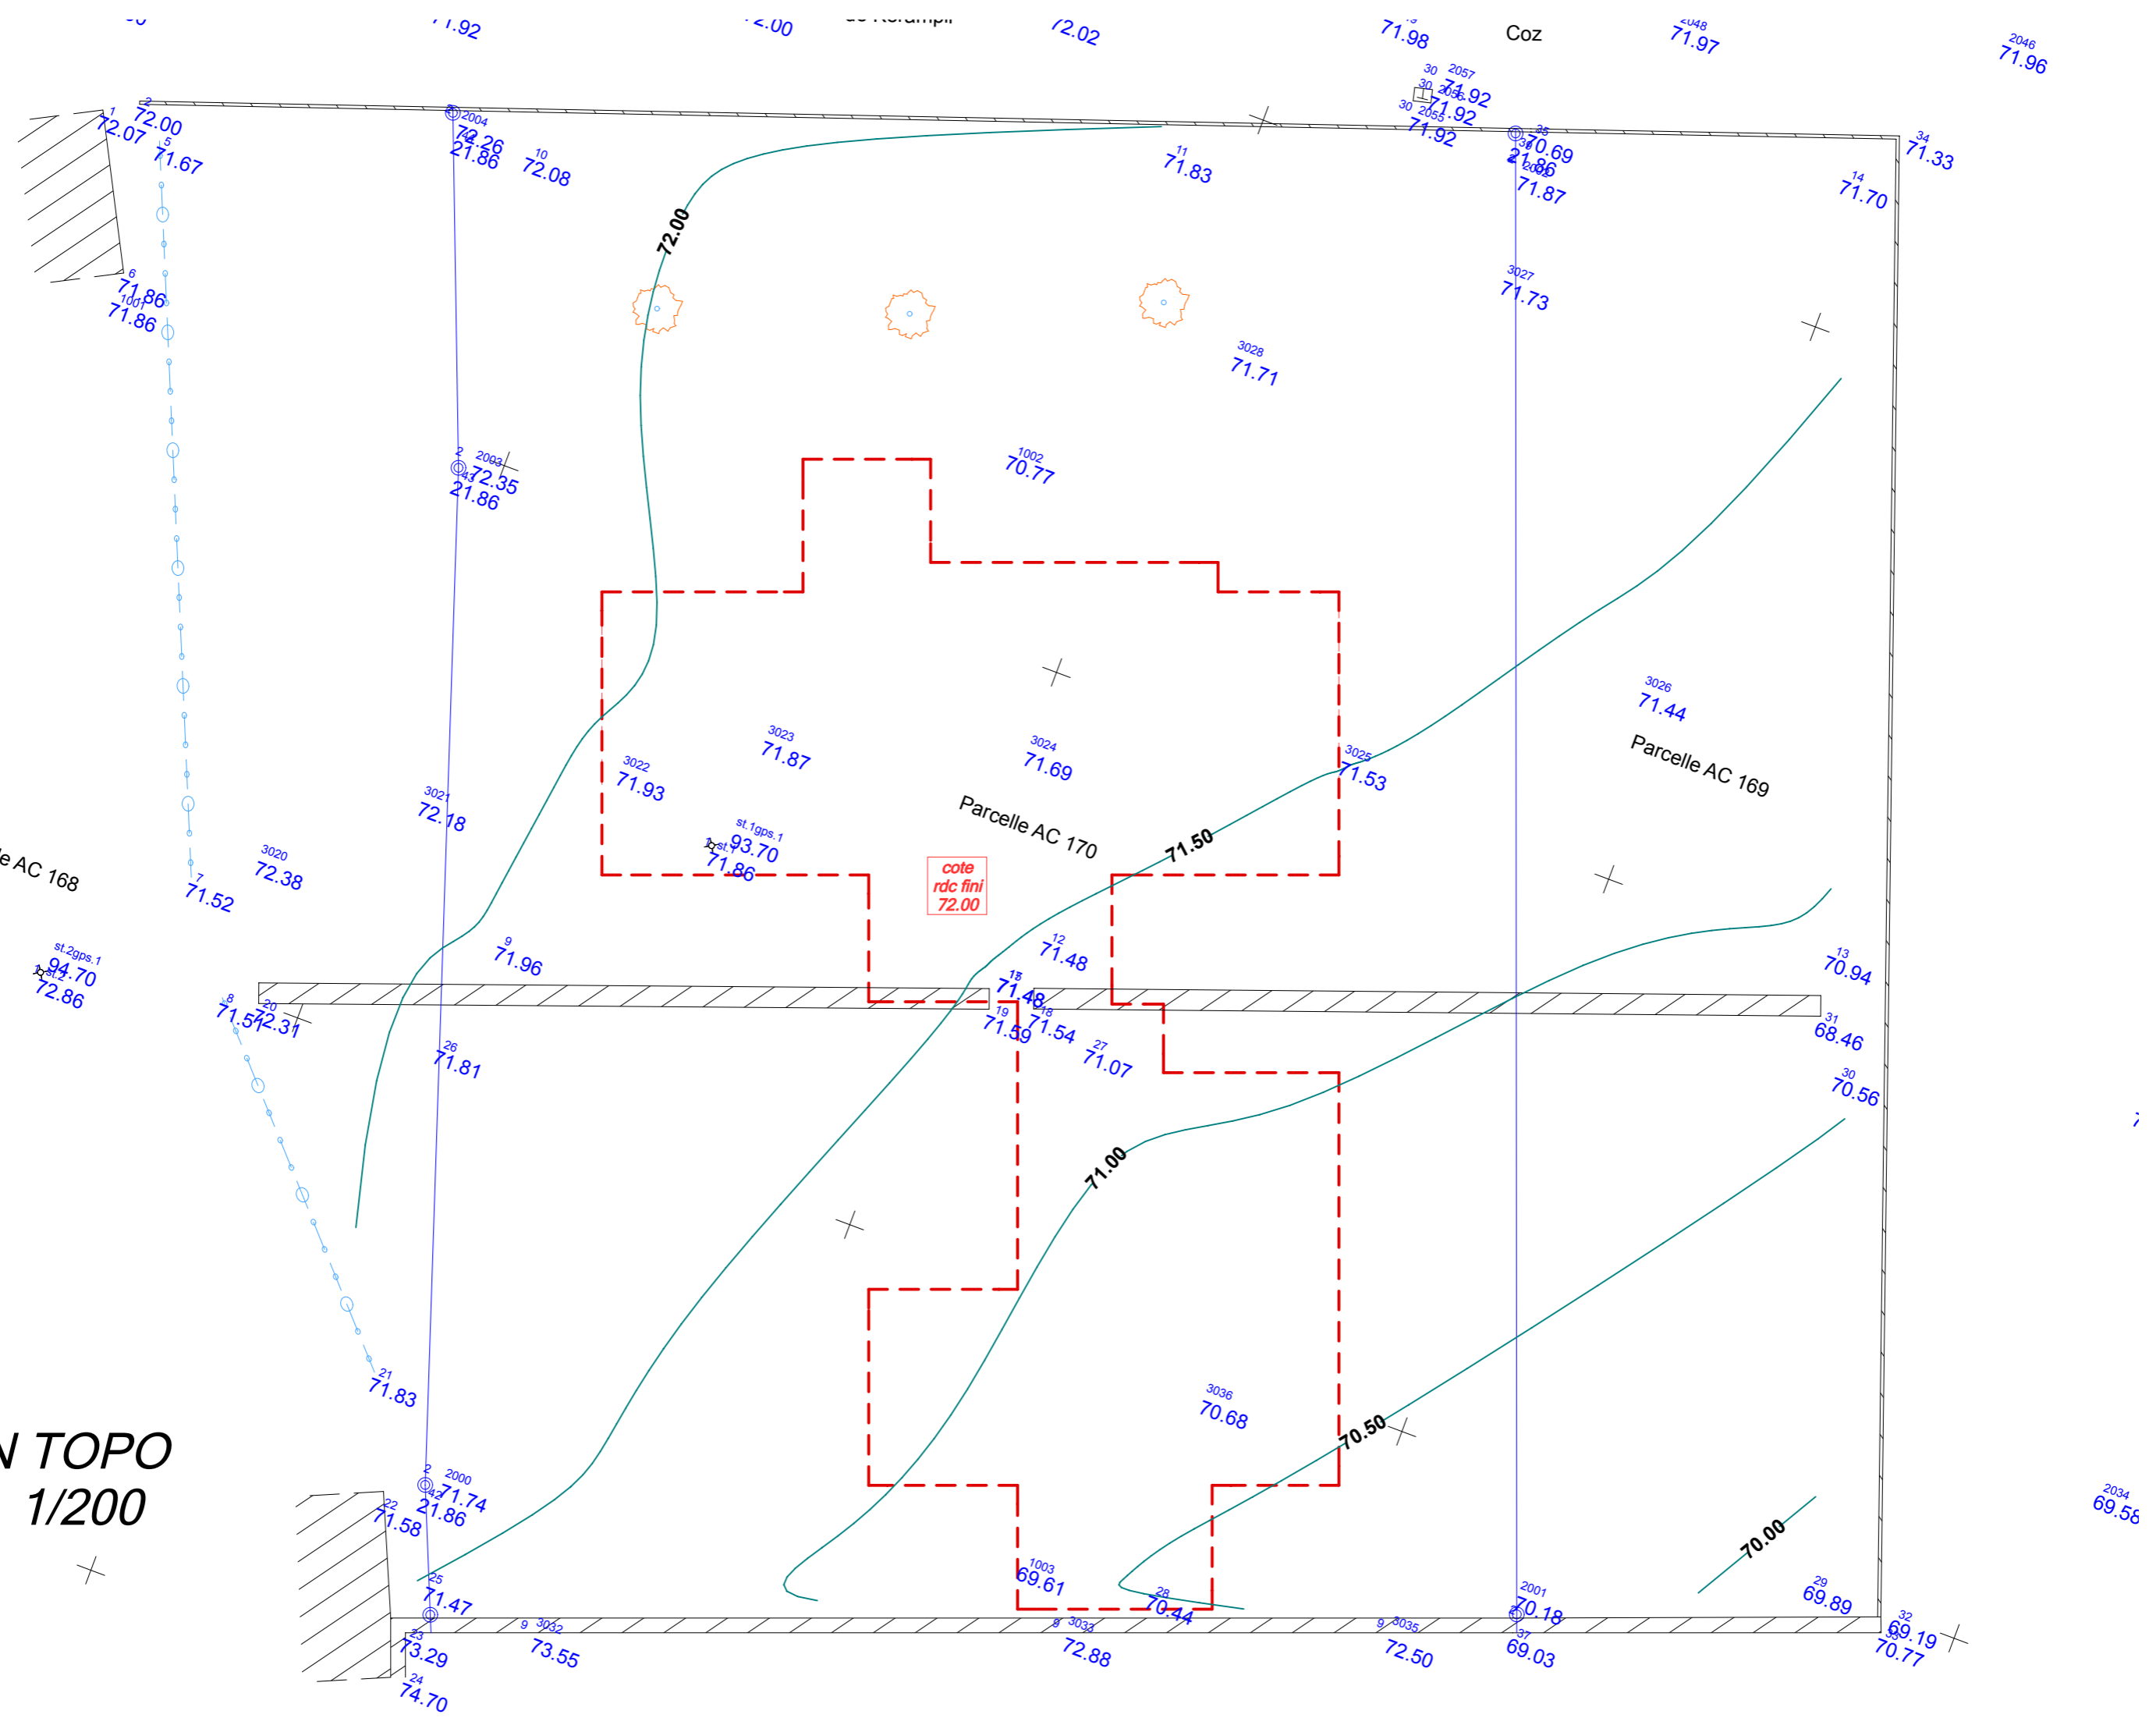

cote
rdc fini
72.00

Parcelle AC 169

Parcelle AC 170

Parcelle AC 168

100 2005
72.87

2034
69.56

2046
71.96

2048
71.97

Coz

71.98

72.02

71.92

71.92

72.00

34
71.33

14
71.70

25
70.69

26
71.86

27
71.87

3027
71.73

3028
71.71

1002
70.77

3023
71.87

3022
71.93

st.1gps.1
93.70

1st st.
71.86

72.00

3025
71.53

71.50

3026
71.44

3020
72.38

3021
72.18

9
71.96

12
71.48

13
70.94

31
68.46

30
70.56

26
71.81

18
71.48

19
71.59

17
71.54

27
71.07

71.00

3036
70.68

70.50

29
69.89

32
69.19

70.77

2001
70.18

37
69.03

1003
69.61

3033
72.88

3035
72.50

2000
71.74

22
71.58

28
71.47

23
73.29

24
74.70

3032
73.55

8
71.57

20
72.31

21
71.83

1
72.00

2
72.07

3
71.67

4
71.86

5
71.86

6
71.86

7
71.86

7
71.52

2004
72.26

2002
72.35

21.86

3
72.98

100 2005
72.87